



SPACES

BEFORE & AFTER

WELL+DONE
DESIGN






My inspiration

I think it all began when I would beg my Grandma Shirley to come over and "see my room". At her weekly Saturday morning arrival, I would have my room reorganized, redesigned, reworked to get her response on my most optimal way to show off my things. As my obsession for room design continued, I moved from basic furniture to 'show pieces' (ie. from a twin bed to a futon / drawers to drafting table)... seeking cool, comfort and useful solutions. Of course, I worked my way into other parts of house (provided my mom's allowance) rearranging the living room at least once a month. When I was 6, my mom bought me a pink huffy bike and I convinced my dad to help me convert it into a boy-looking bike, directing it's color palette to black and green and making component changes to race against the kids in the neighborhood, better. I was always seeking to rework things for improvement.. and yes, always competitive about finding the best solution. Perhaps, its just genetic or at least it's in my last name, Weldon "well done".

Early in my career, I was taught display techniques to amplify retail sales as a floor merchandiser. I was shown ways to engage customers so they would enjoy their environment longer. That continued into a 30 year career of brand building and development; touching every aspect of a brand. My ability to attune my senses to the the small details, feel the energy of a space, listen to behaviors and improve its uses has benefitted my clients. It is simple; designing brings me joy and my reward is a job well done. – Alisa Weldon

[Learn More](#)

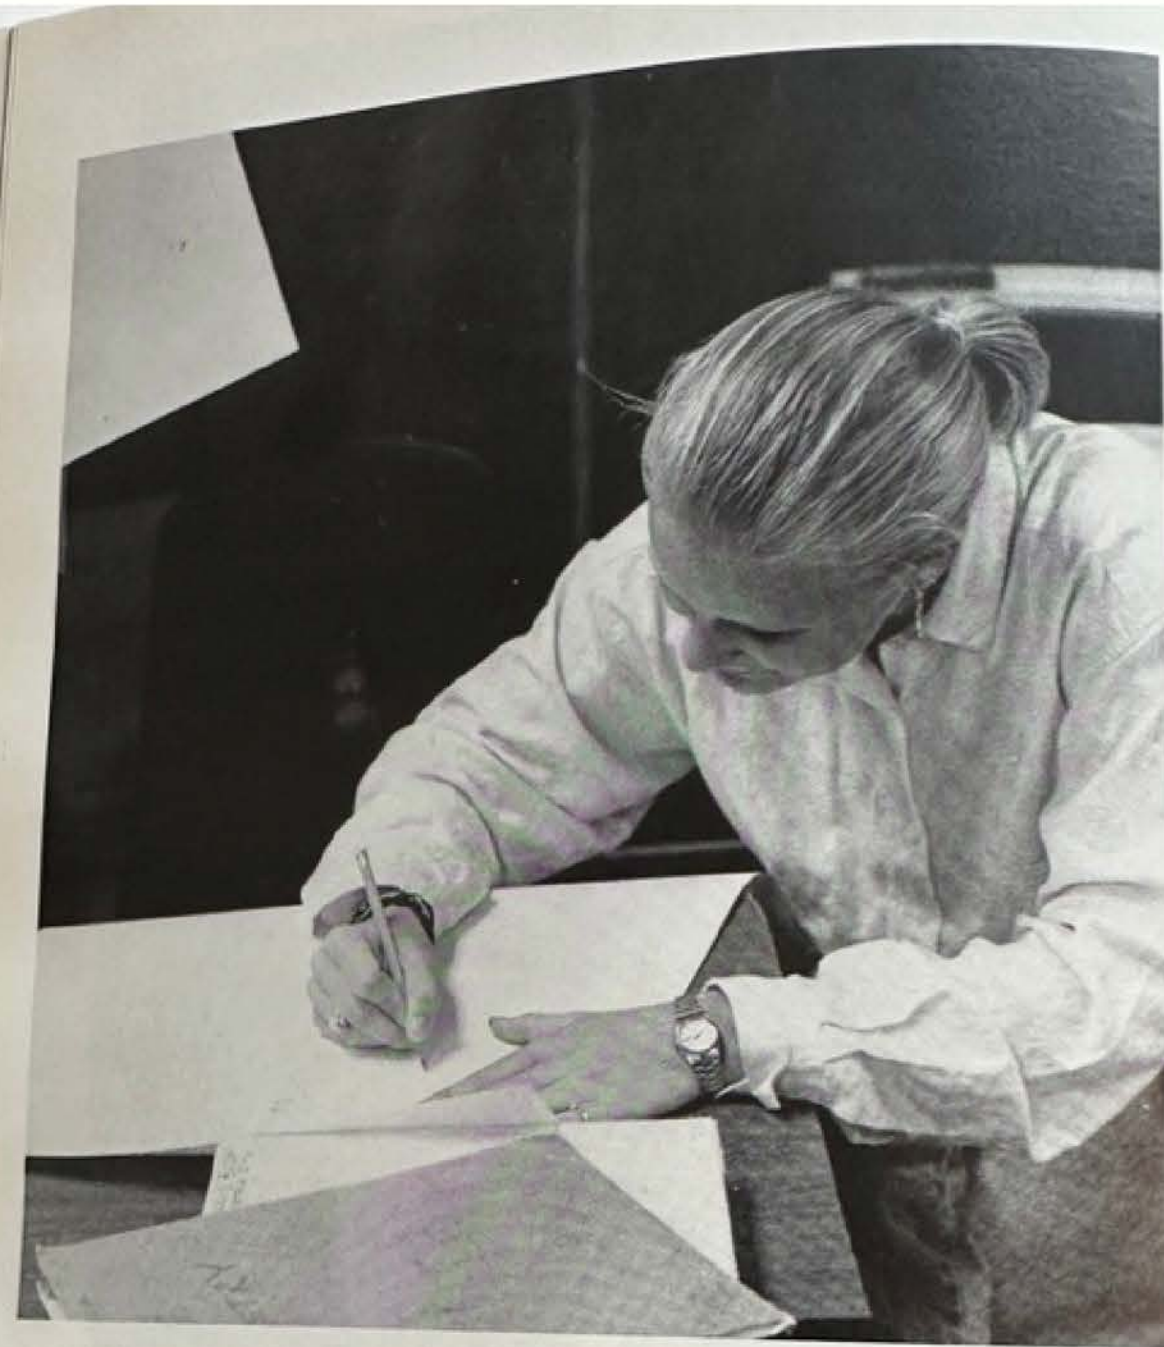

Working on posters for the Spring production is part of Alisa Weldon's assignment.


captured designing in my sophomore 1991 yearbook



Interior Design | Building Mgmt | Paint

PEDIATRIC LOBBY & CLINIC REMODEL


BEFORE & AFTER

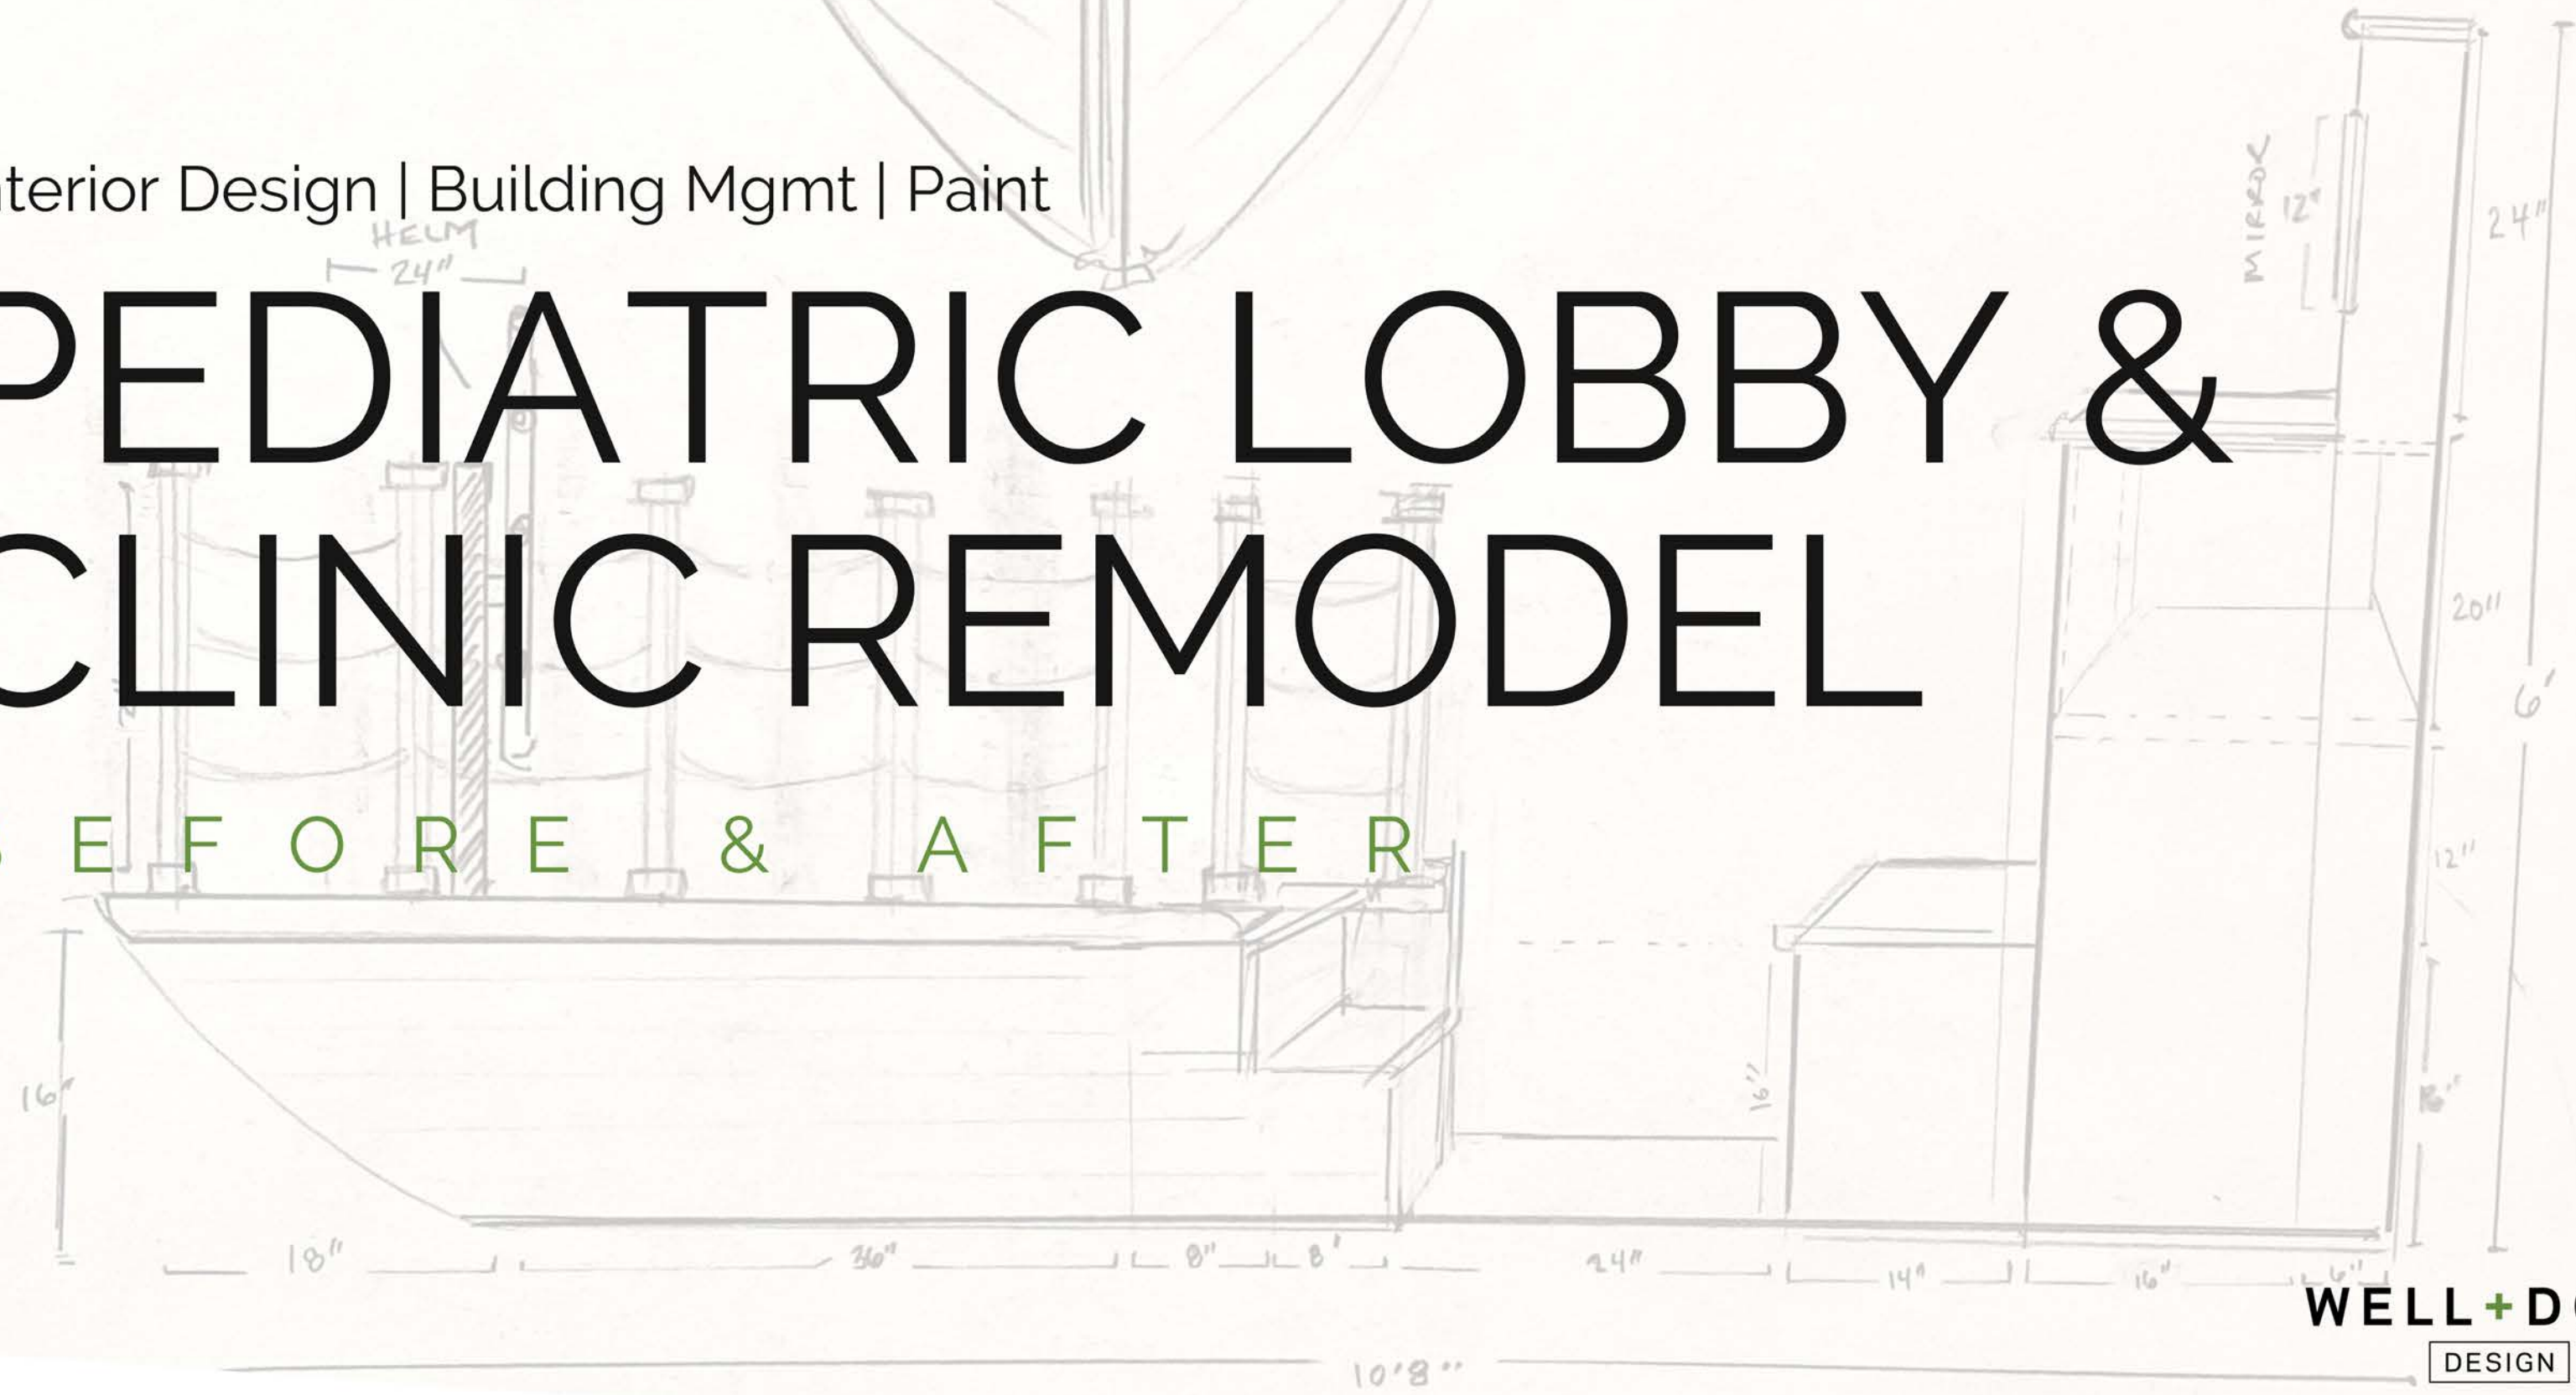




B E F O R E & A F T E R



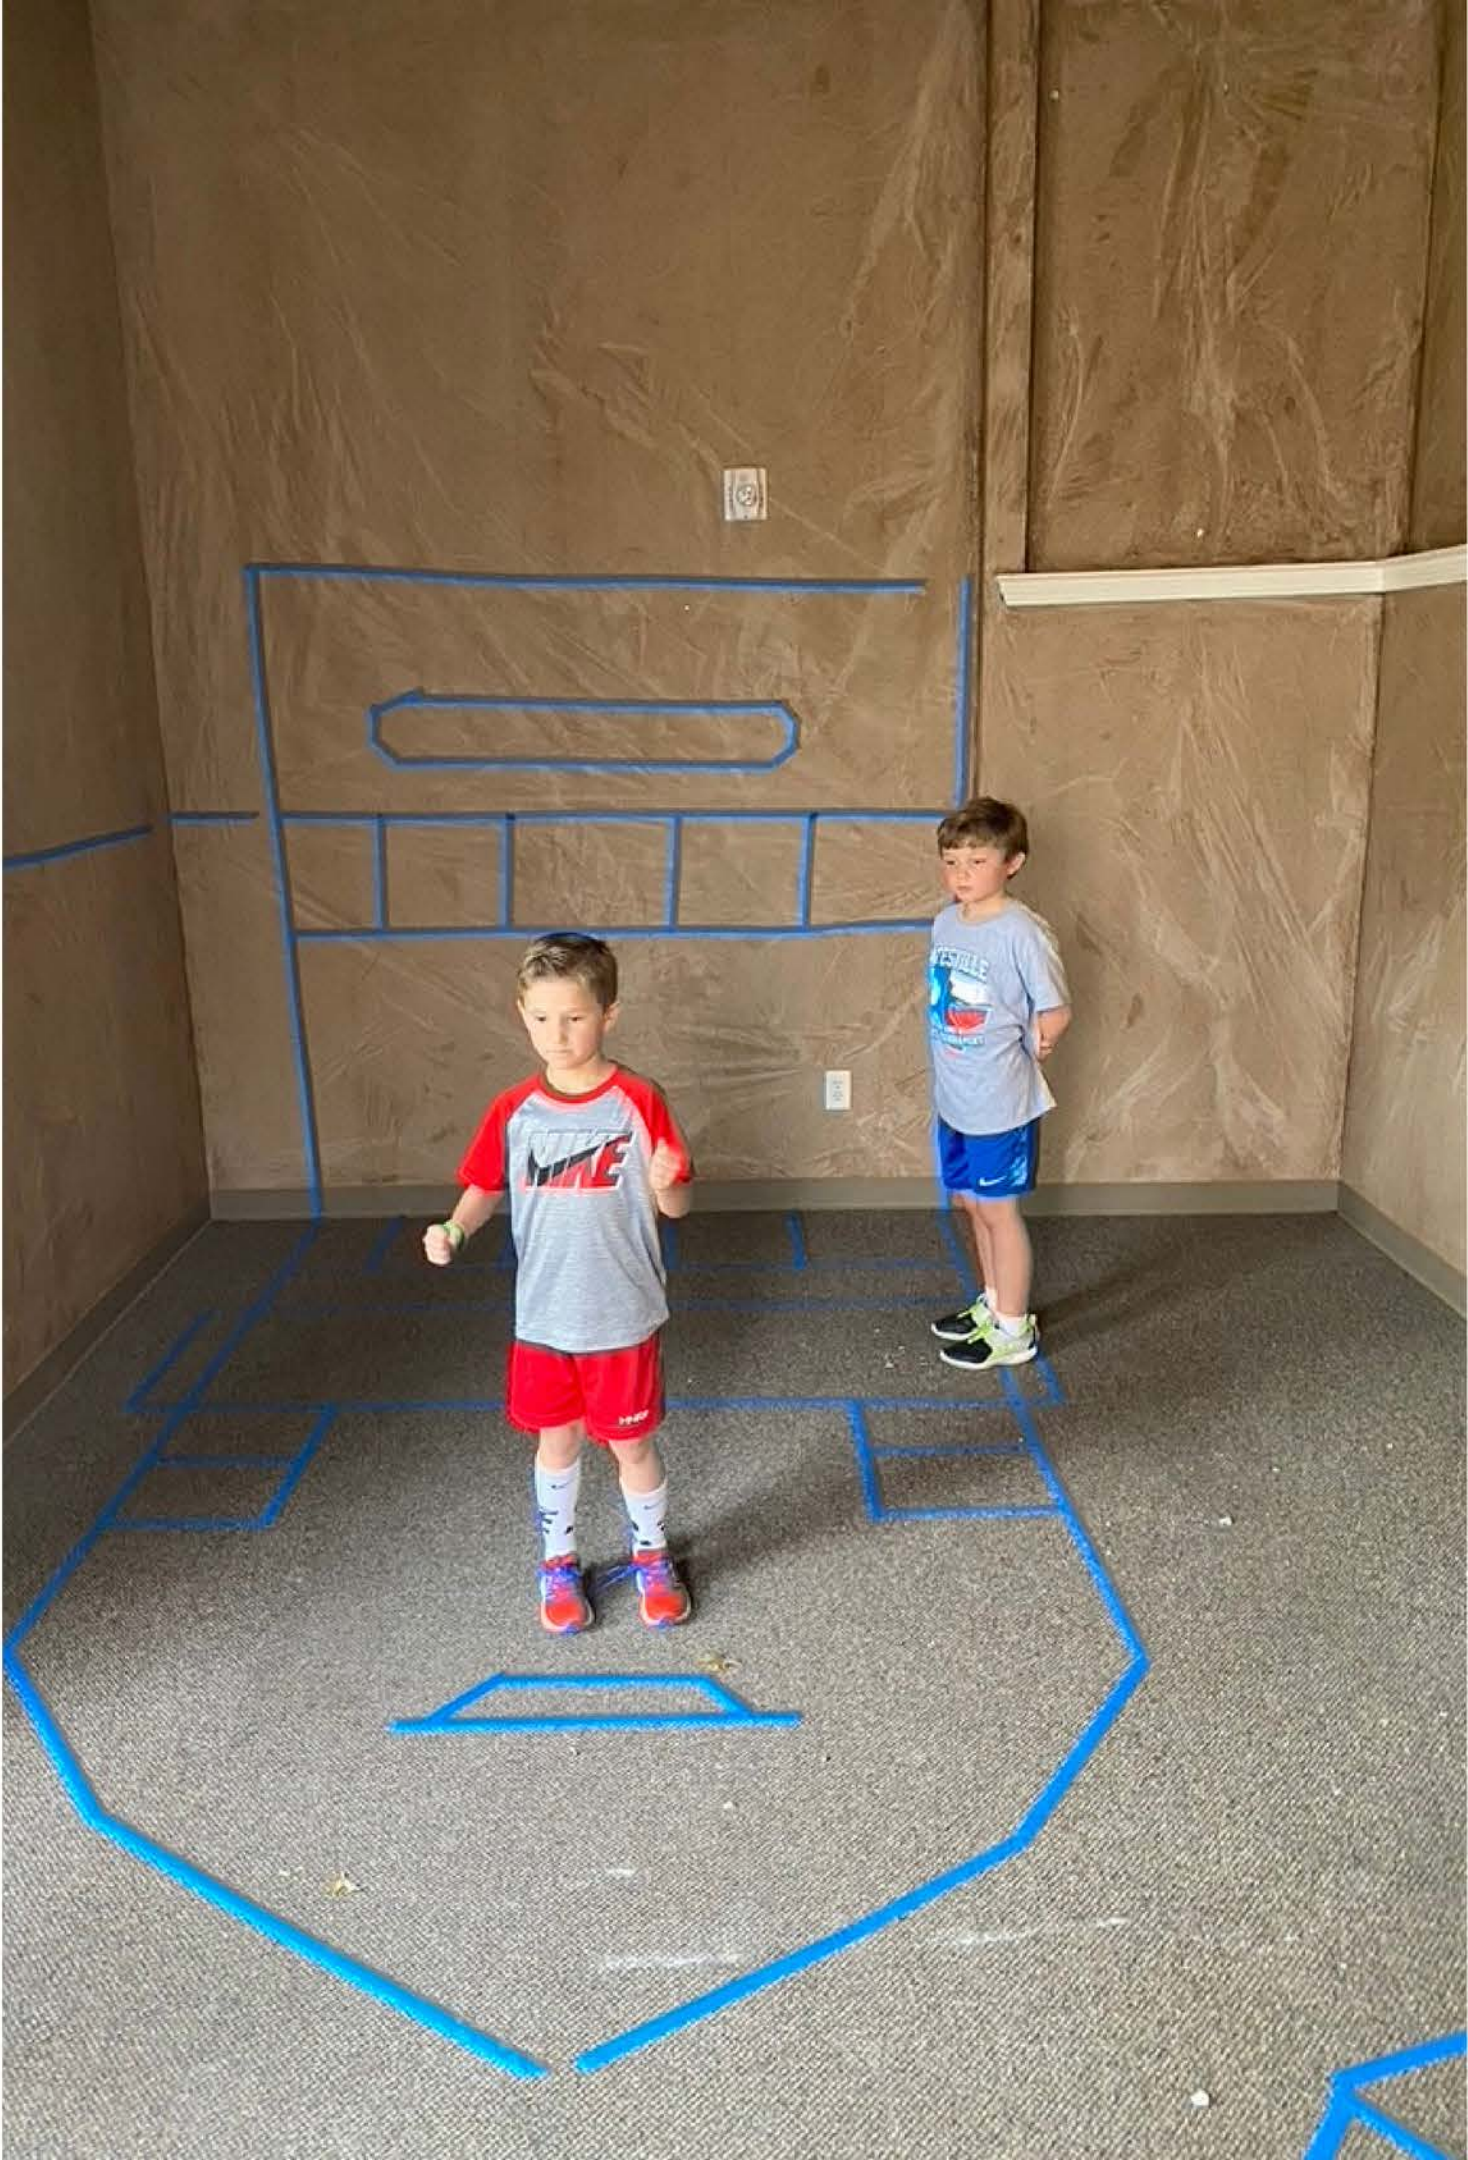



B E F O R E & A F T E R

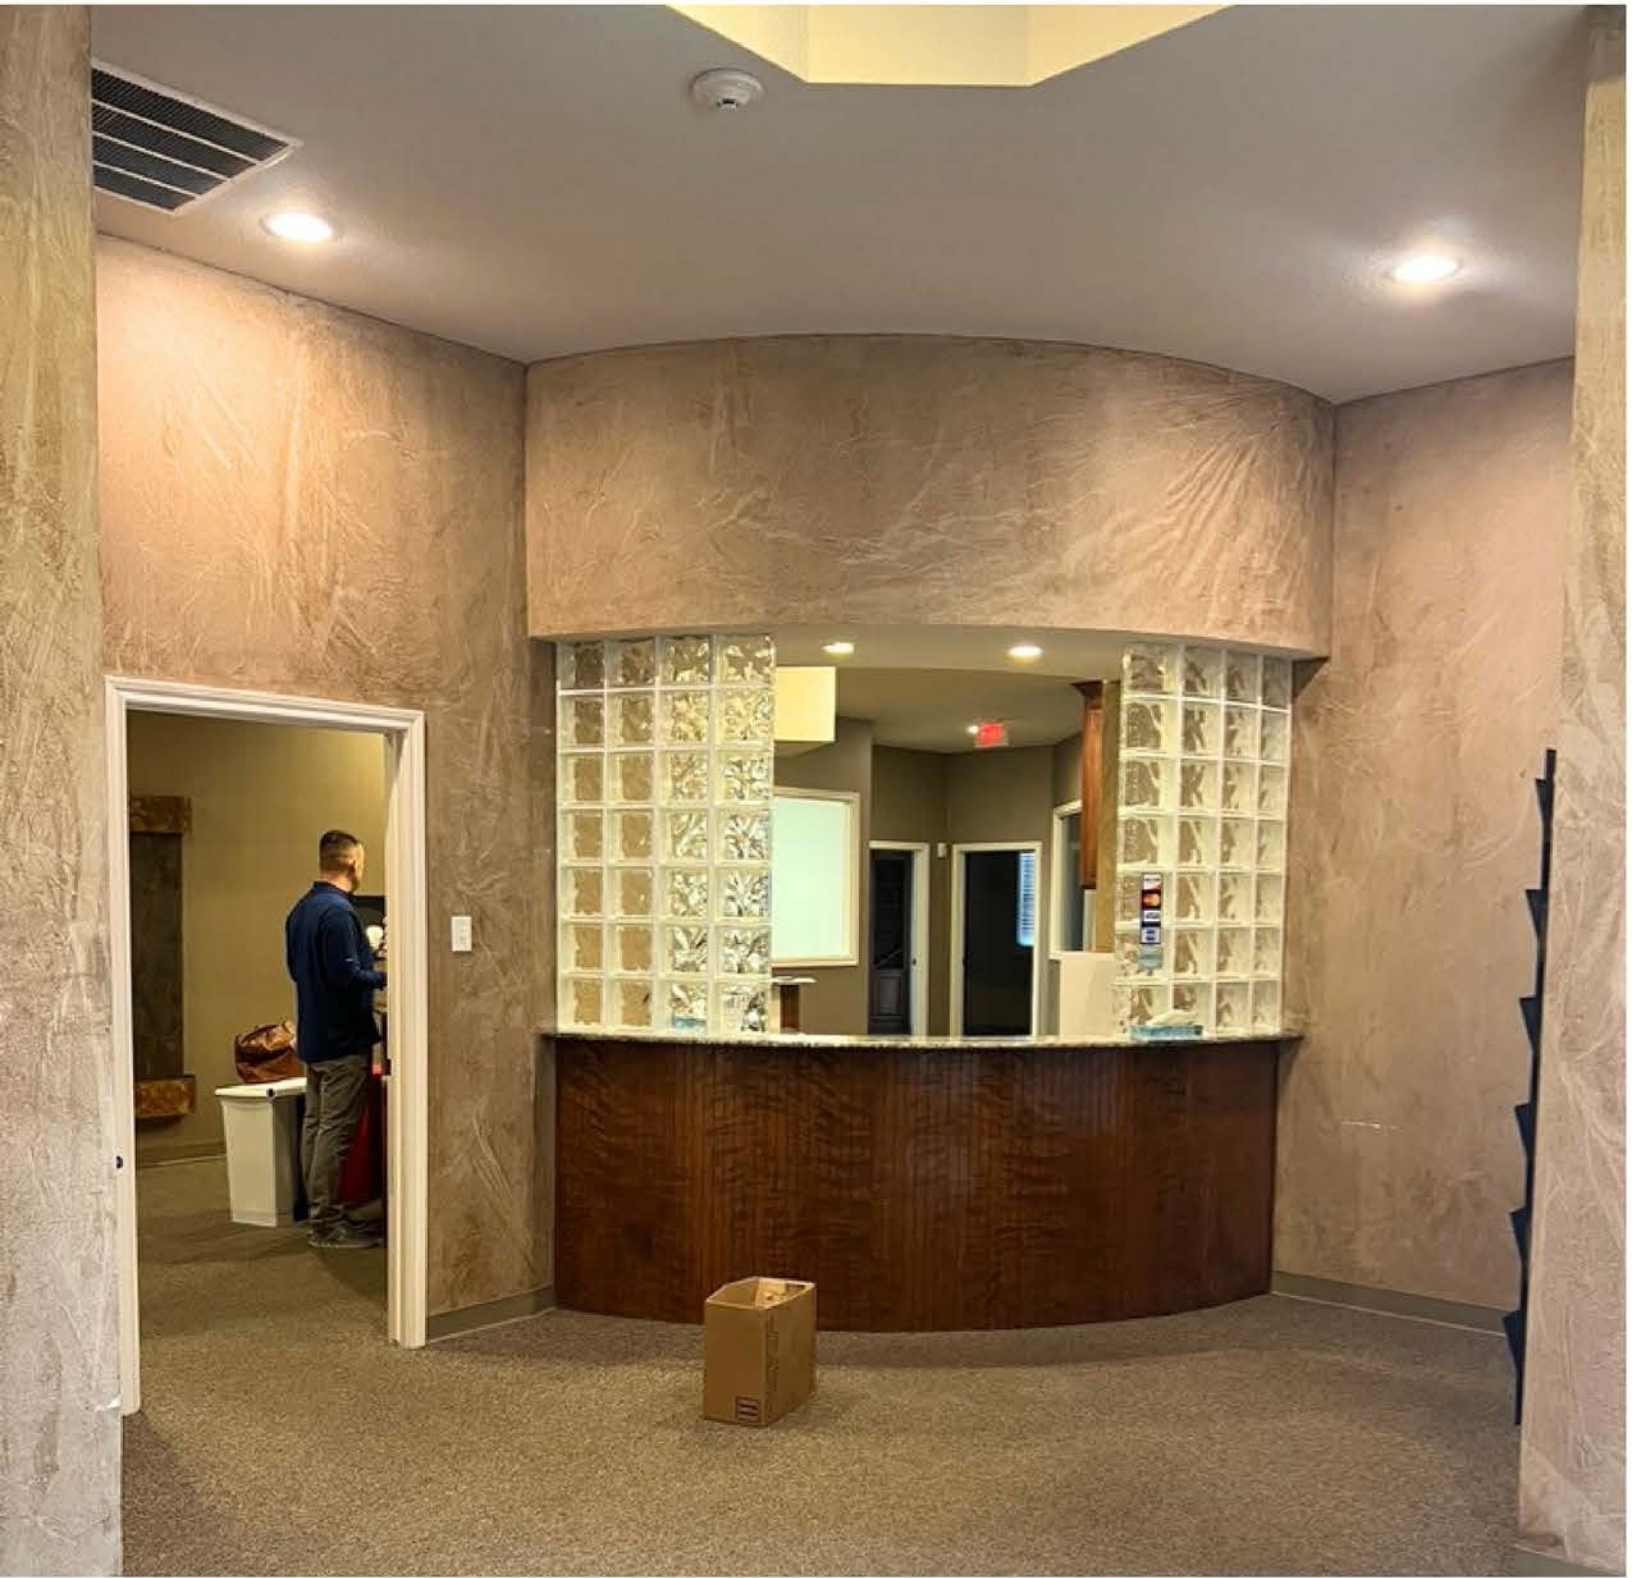



B E F O R E & A F T E R





Interior Design | Building Construction Mgmt | Paint

1900 HOME REMODEL

B E F O R E & A F T E R



' WALK INTO KITCHEN FROM HALLWAY
' OPEN WALL / WIDE FIREPLACE / COUNTER HEIGHT BAR FOR 4
' BUTCHER BLOCK / CUTTING | PROP IN CENTER

' SHELF / GLASS BACK WET BAR AT ENTRY
' HALF COUNTER HEIGHT BAR FOR 4
' TEAKWOOD FLOOR PLAN 2 - SITTING BLOCK



B E F O R E & A F T E R







B E F O R E & A F T E R





B E F O R E & A F T E R

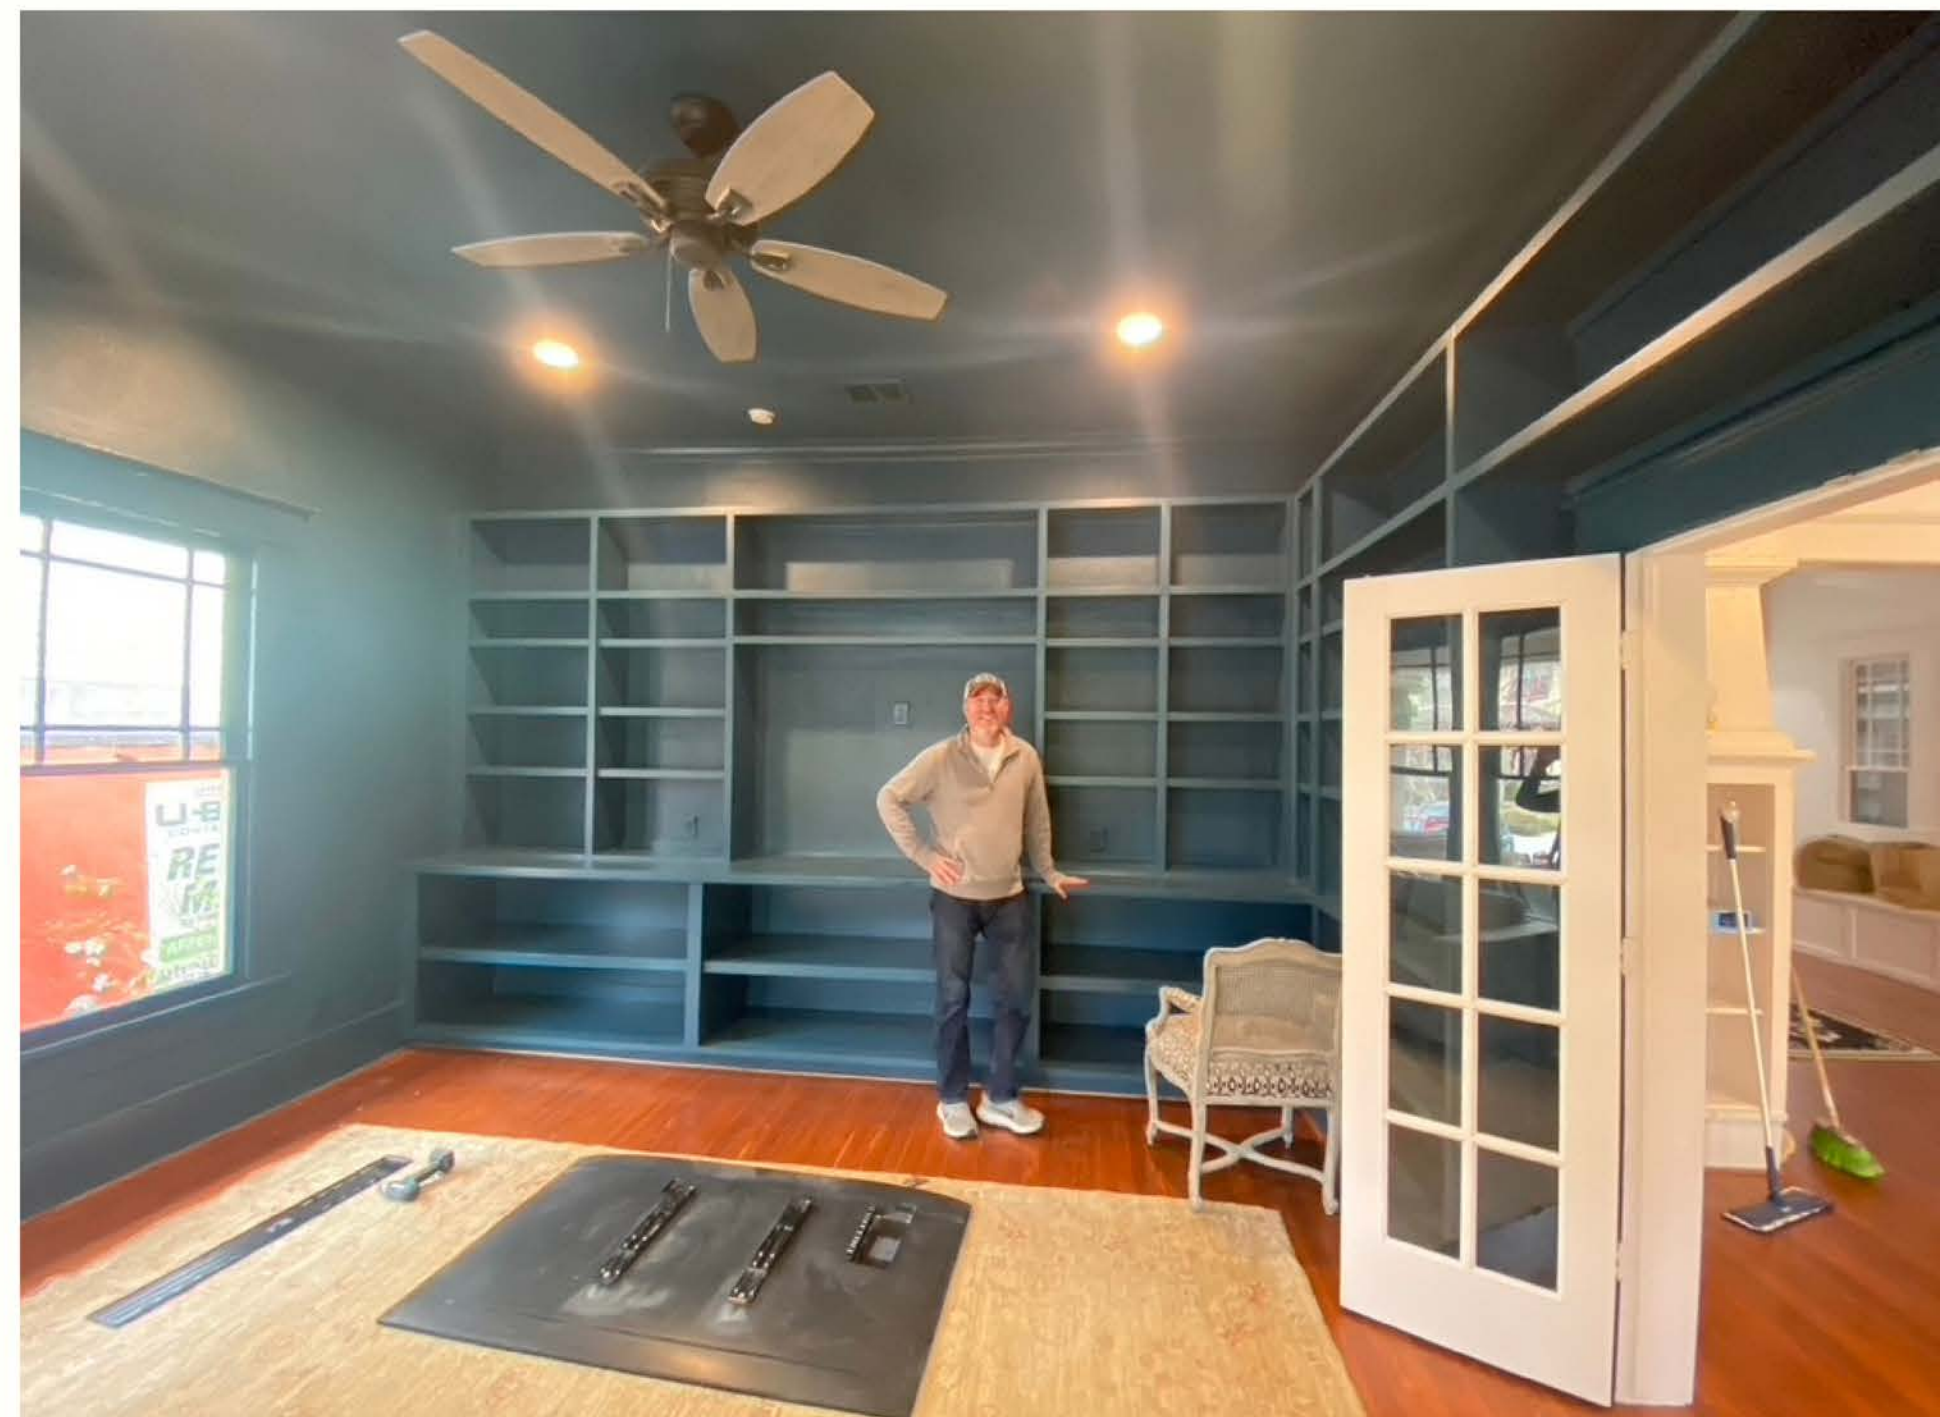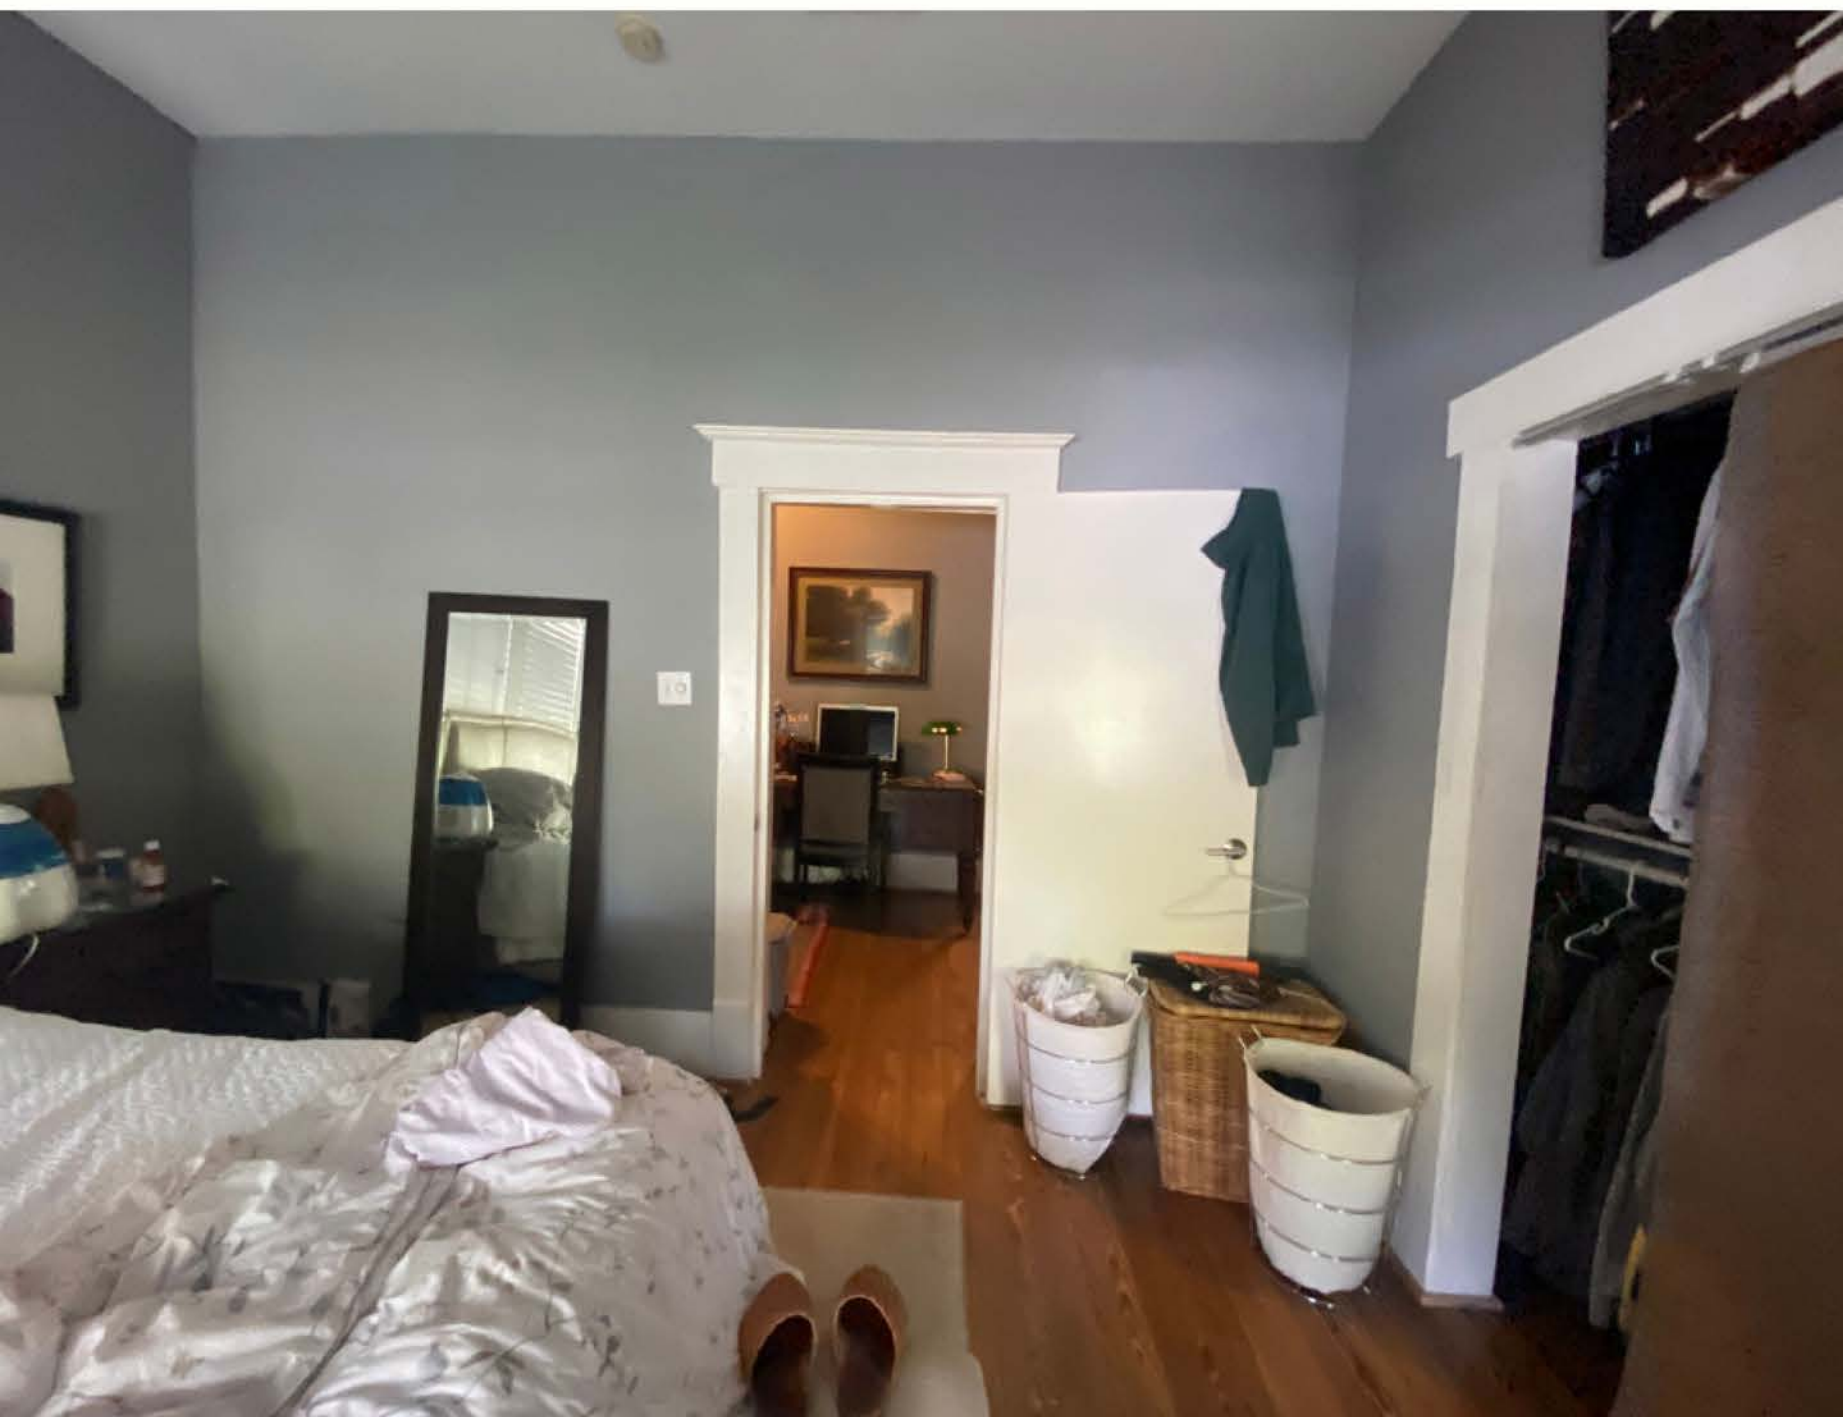



Full Construction Design | Interior Design | Building Construction Mgmt | Paint

GARAGE APARTMENT REMODEL

B E F O R E & A F T E R



B E F O R E & A F T E R





Interior Design | Furniture Selection/Purchase | Paint

SITTING ROOM DESIGN & STYLING

B E F O R E & A F T E R



B E F O R E & A F T E R





Landscape Design | Leveling | Plant Selection

LANDSCAPE REDESIGN


B E F O R E & A F T E R

WELL+DONE

DESIGN



B E F O R E & A F T E R

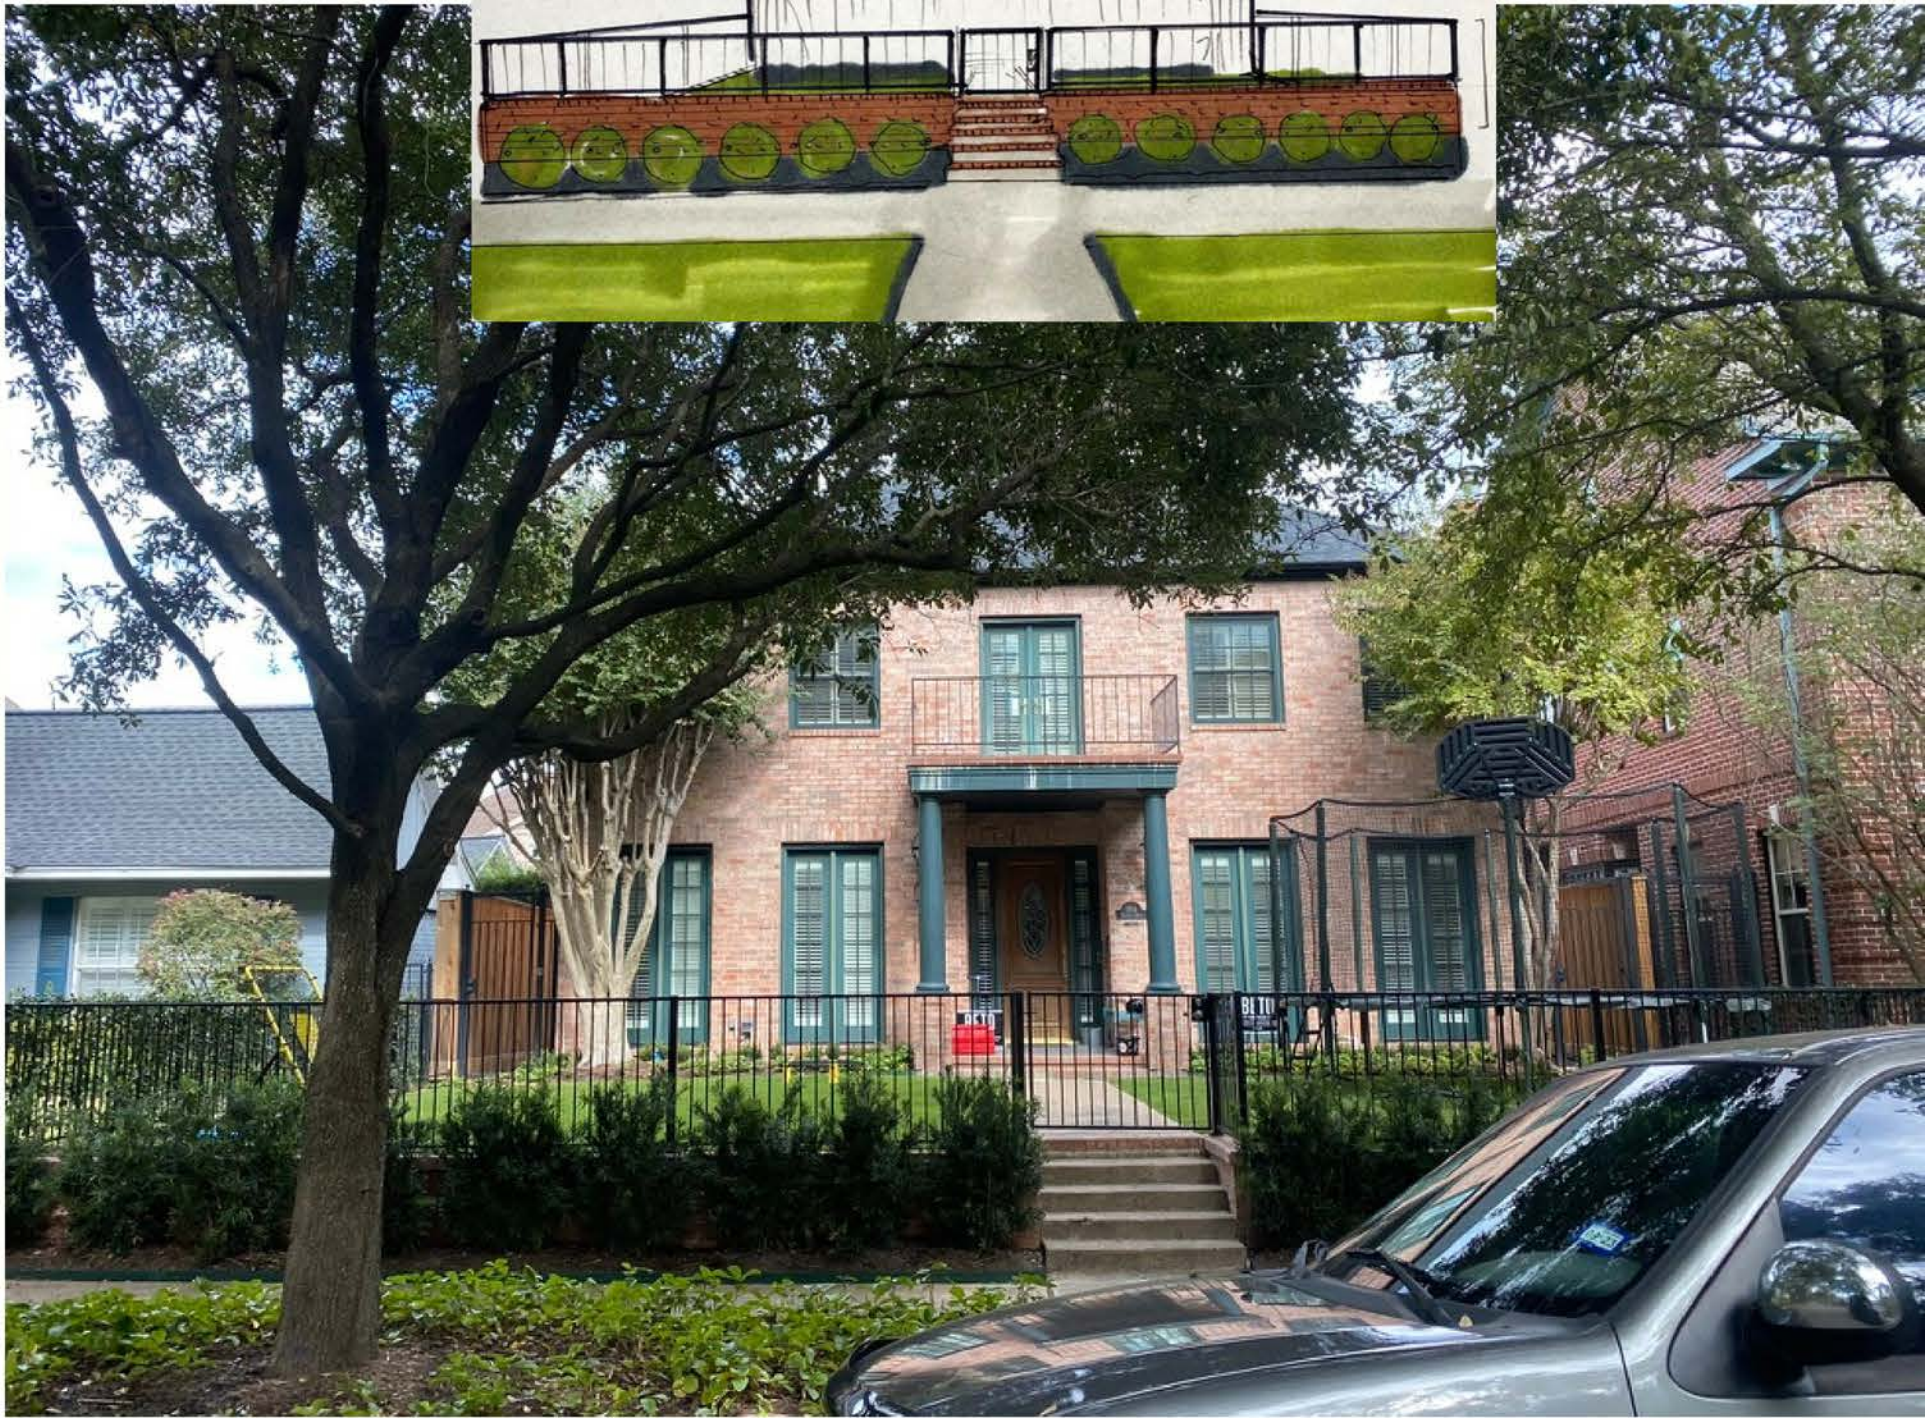



Full Construction Design | Interior Design | Cabinet Design | Paint

GARAGE STUDIO BUILDOUT

B E F O R E & A F T E R



B E F O R E & A F T E R





B E F O R E &



A F T E R





Full Construction Design | Interior Design | Cabinet Design | Paint | Signage

INDOOR CYCLING STUDIO REMODEL

B E F O R E & A F T E R



B E F O R E & A F T E R





B E F O R E & A F T E R





B E F O R E & A F T E R






B E F O R E & A F T E R





BEFORE & AFTER

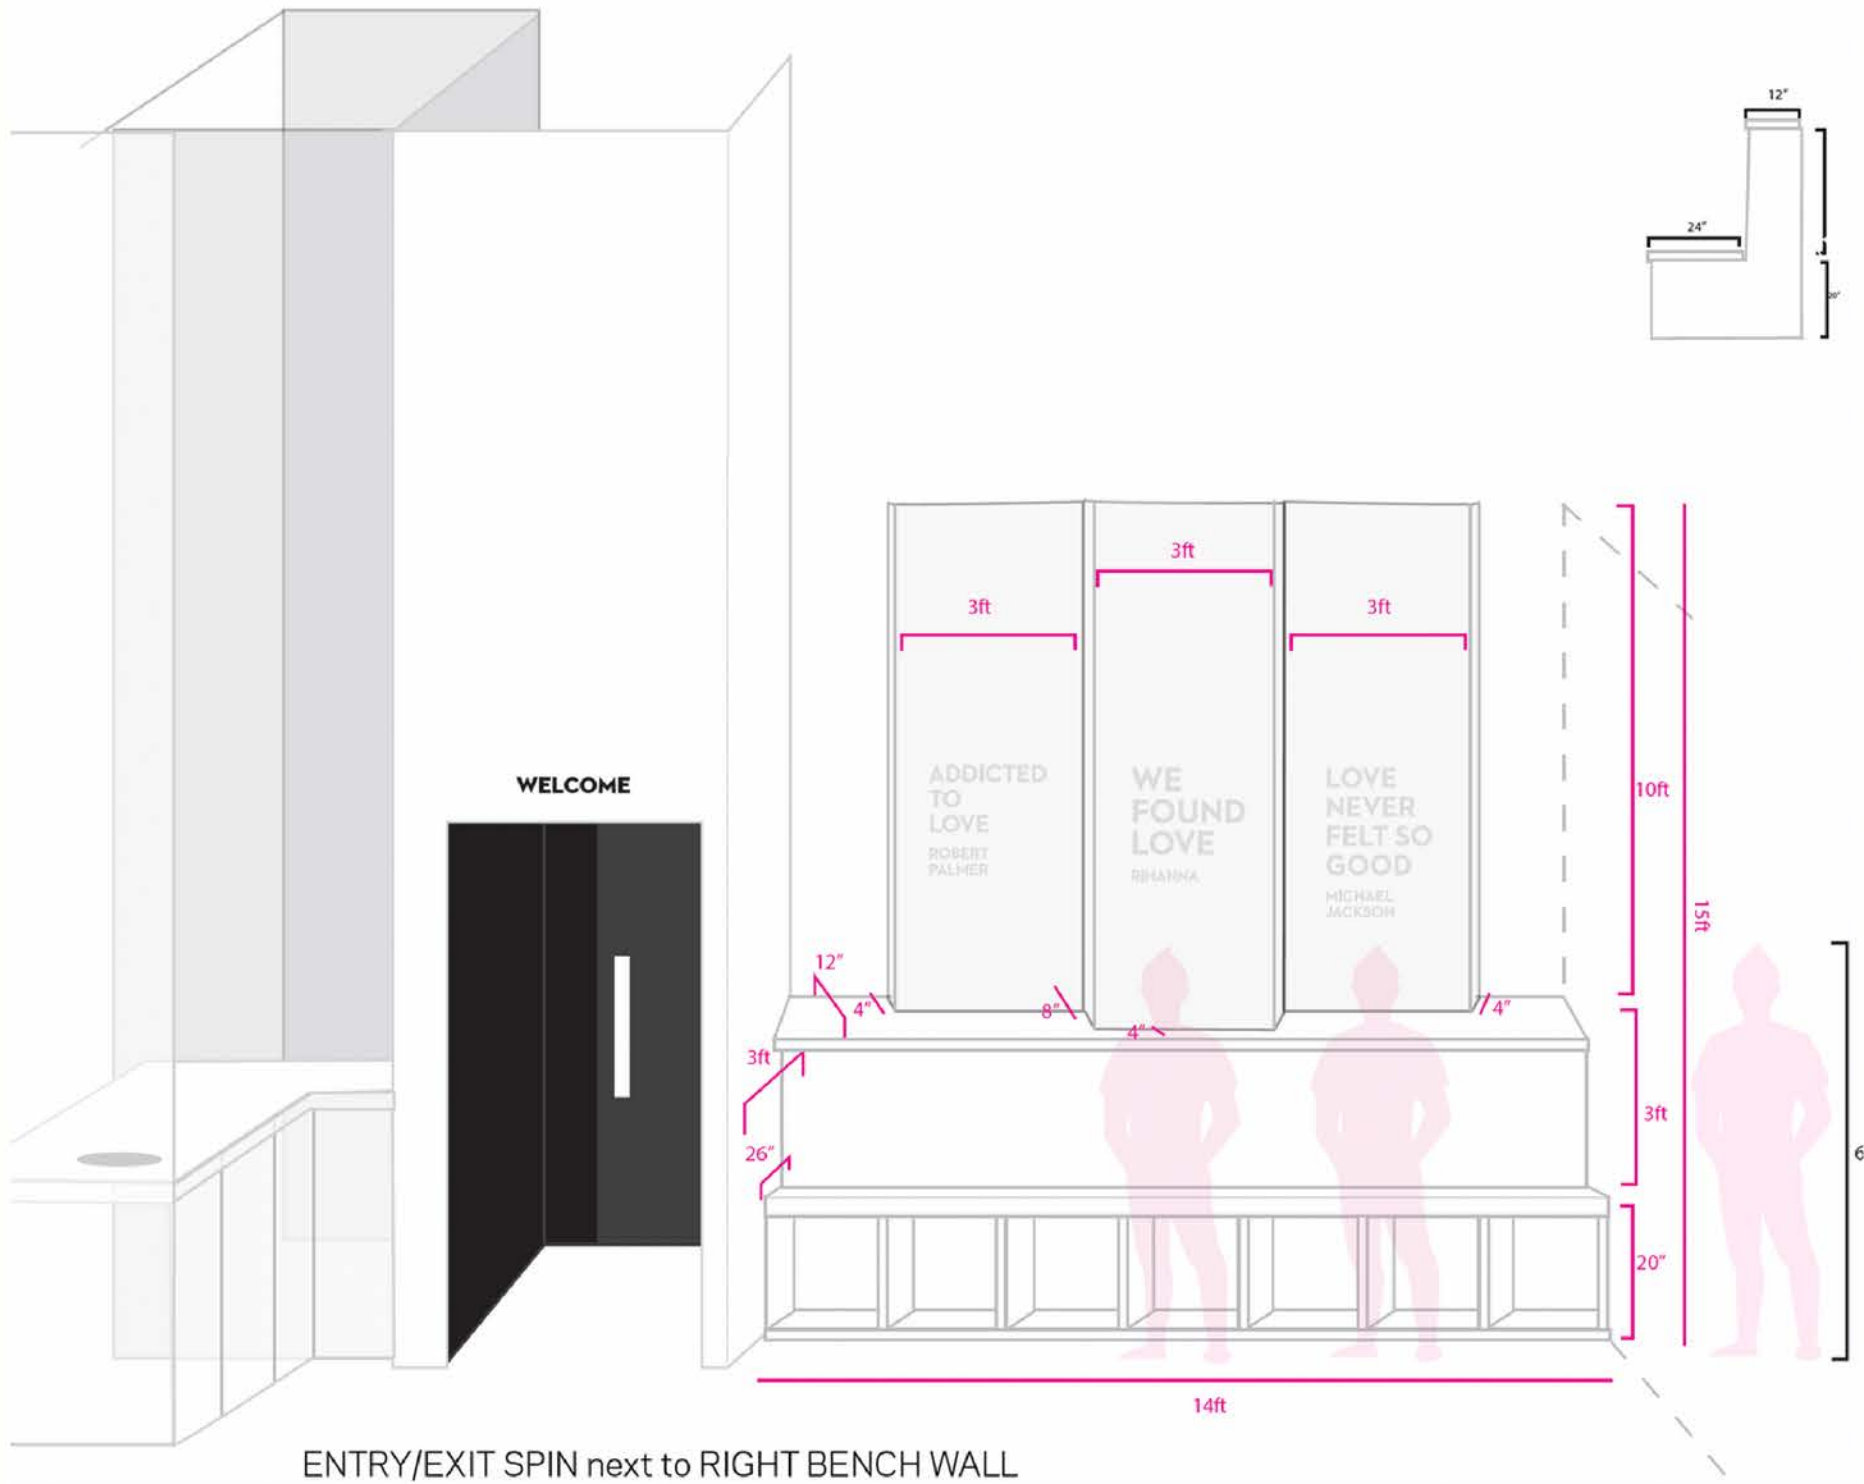

ENTRY/EXIT SPIN next to RIGHT BENCH WALL





B E F O R E & A F T E R





Full Construction Design | Interior Design | Paint

VAN CONVERSION TO MOBILE STUDIO

B E F O R E & A F T E R



B E F O R E




& A F T E R





B E F O R E & A F T E R

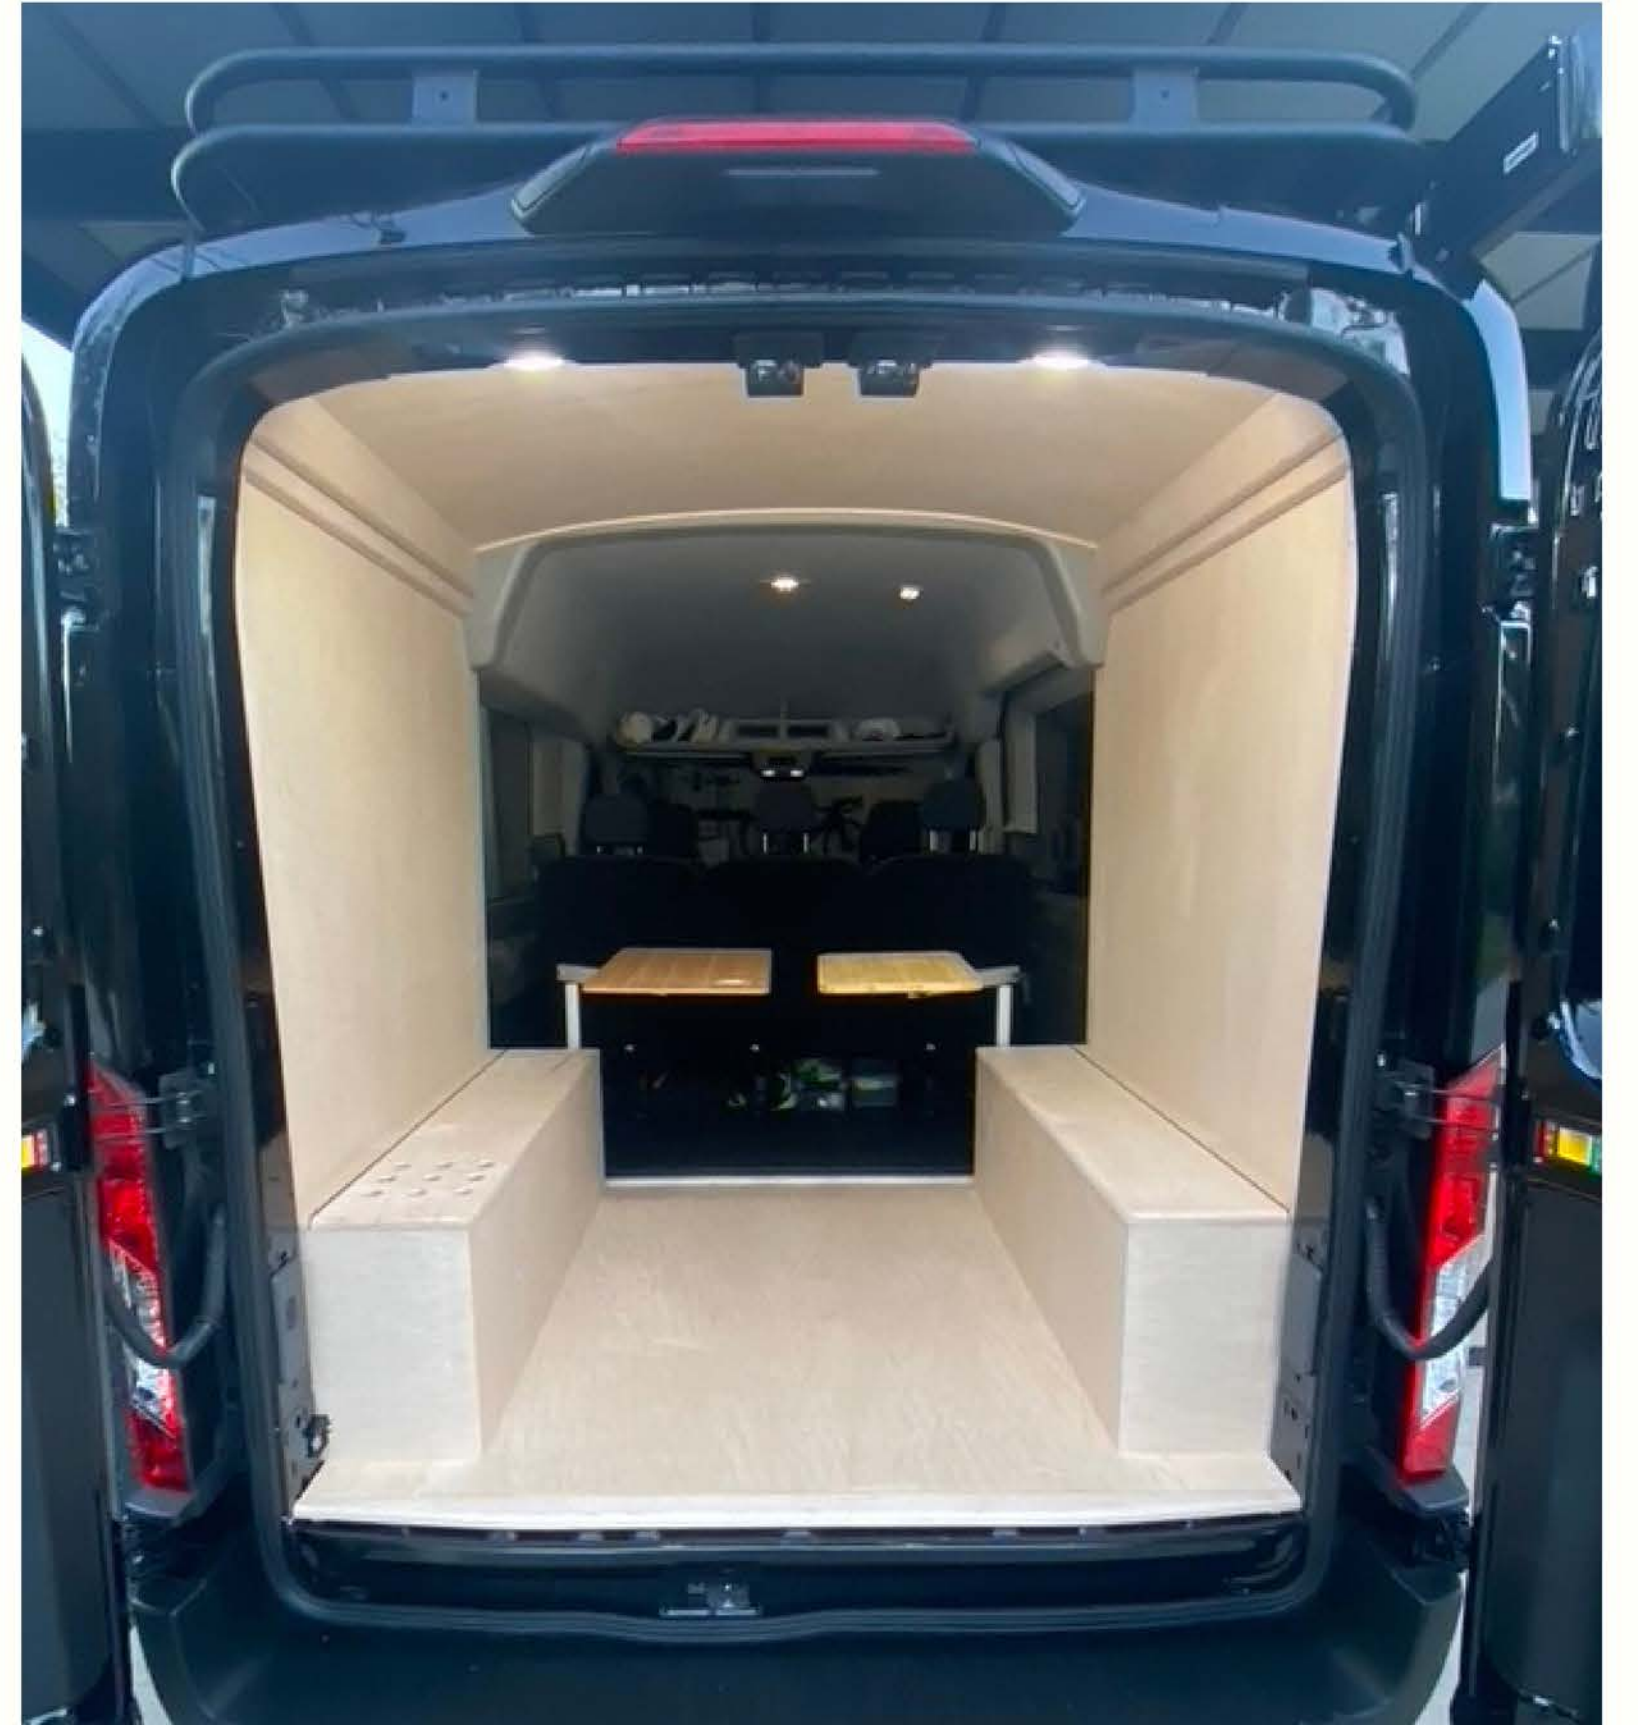



B E F O R E & A F T E R





Full Construction Design



MULTI-FAMILY NEW HOME DESIGN

B E F O R E & A F T E R



BEFORE & AFTER

FINAL REVISION (PRE CAD)

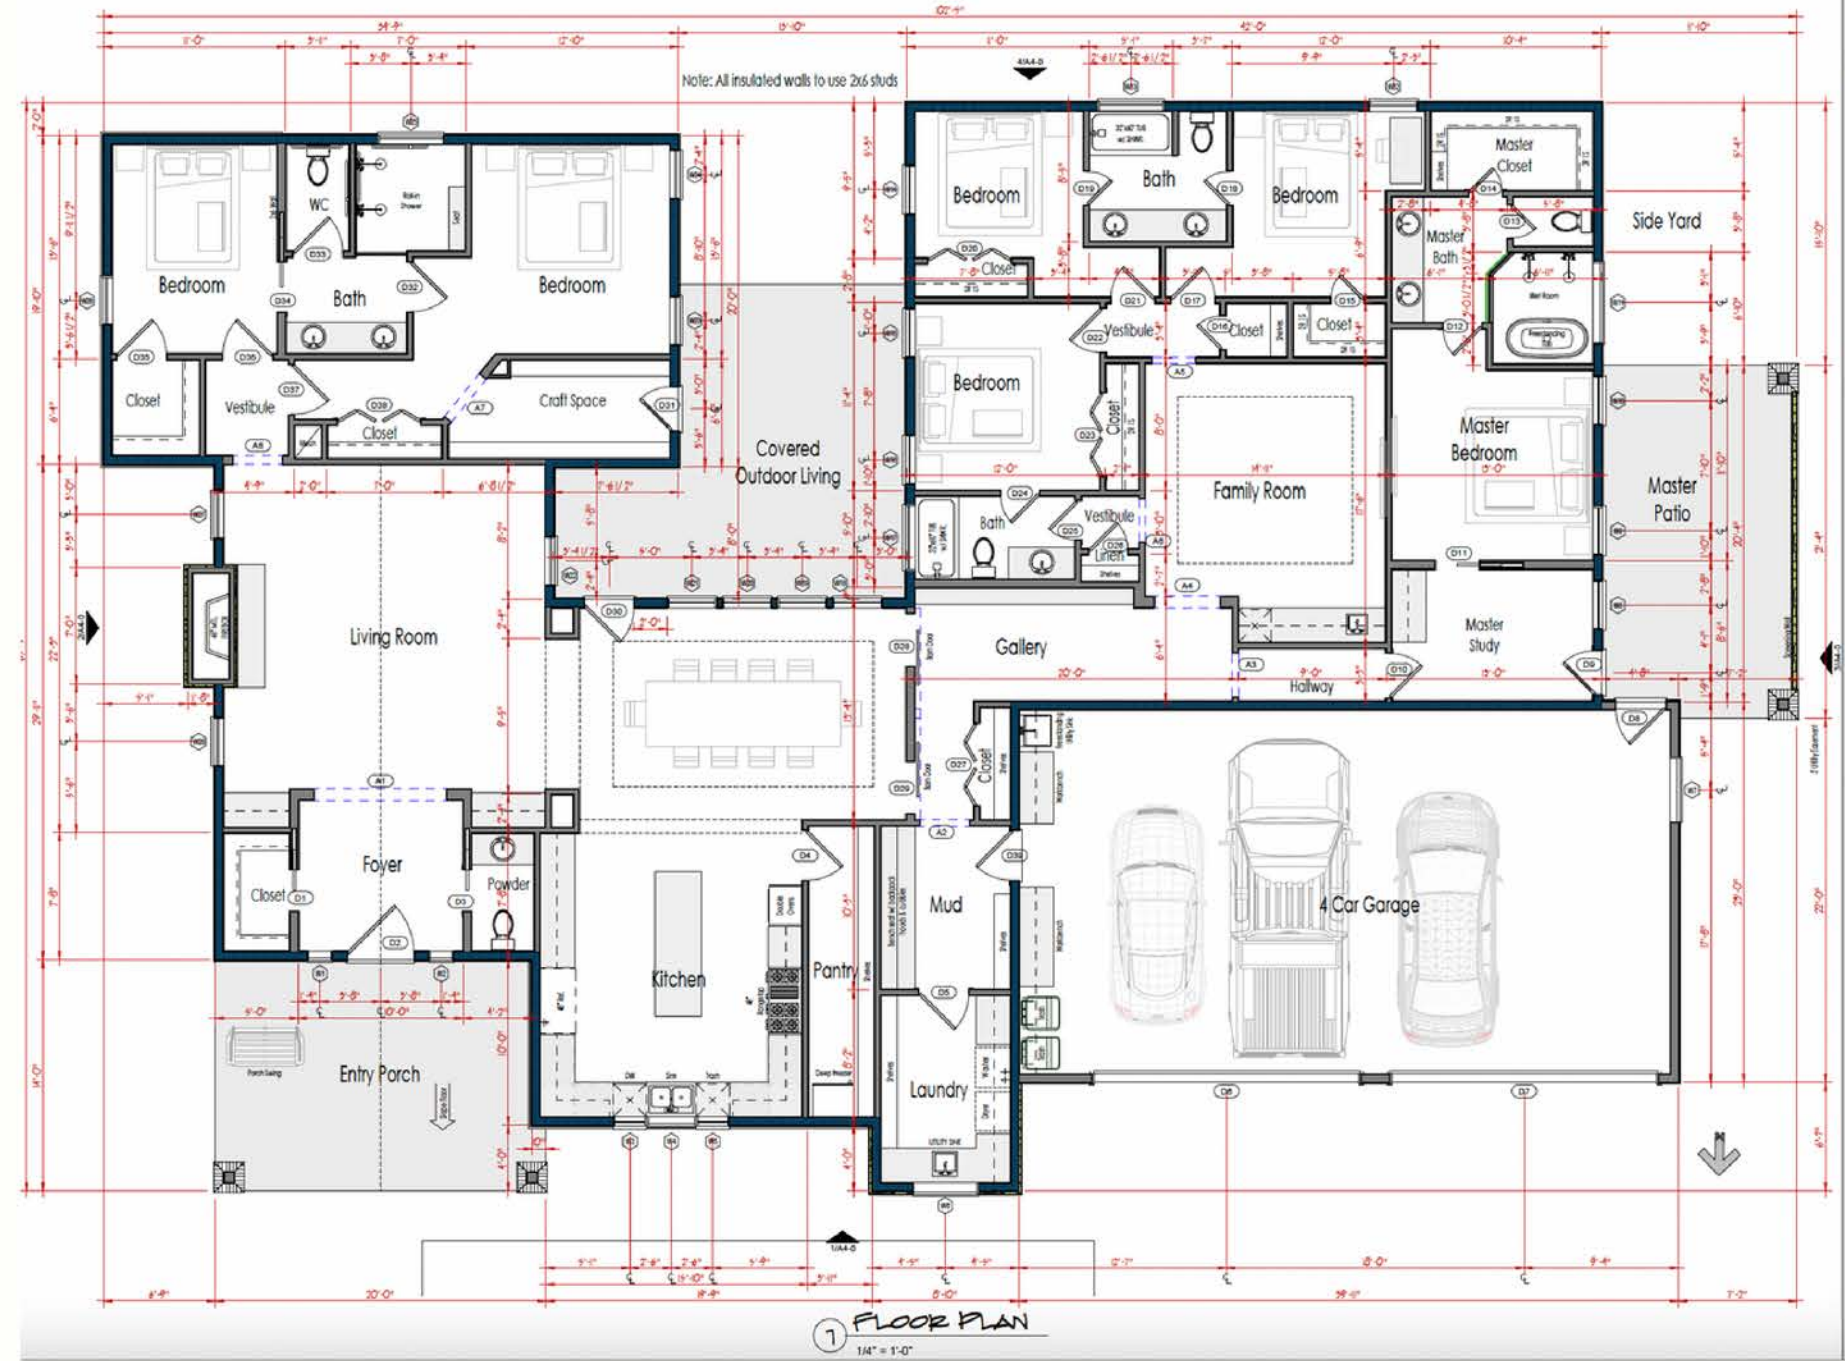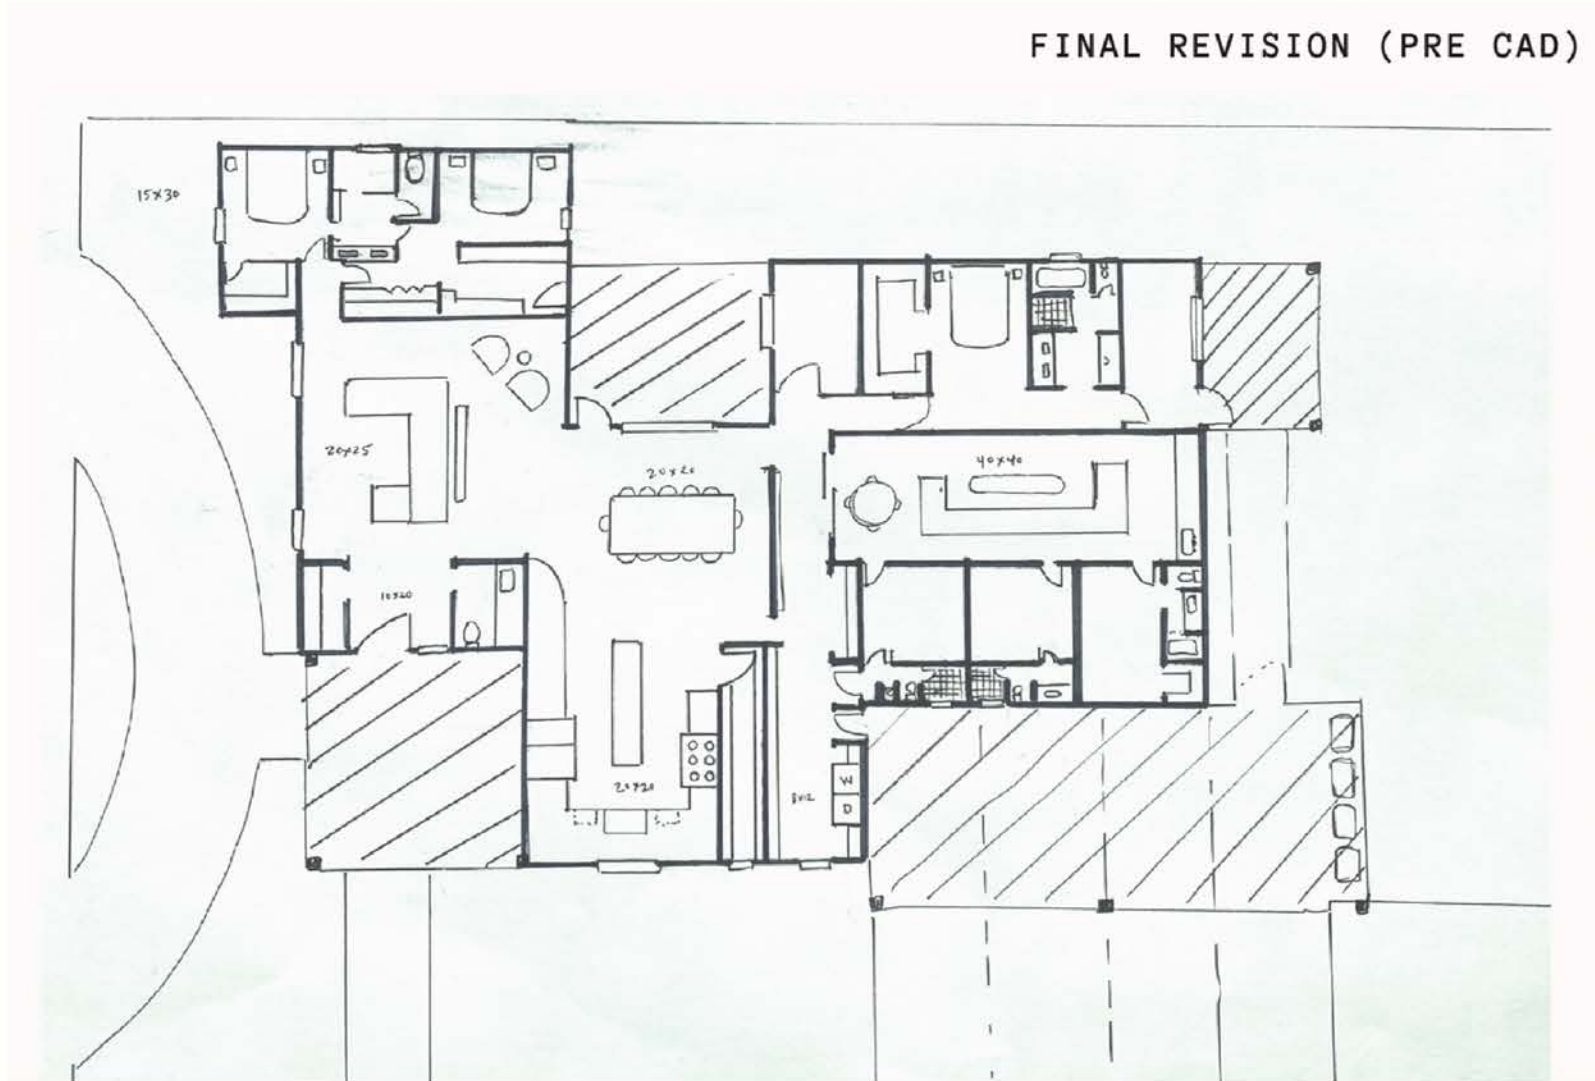

1 FLOOR PLAN
1/4" = 1'-0"

WELL+DONE
DESIGN



DESIGNER:
WELL+DONE DESIGN
1517 Aulife Lane
Houston, Texas 77055
713-463-4321
Alexa.Watson
alexaw@well-donedesign.com

DESIGN CONSULTANT:
Signature Design Group
1517 Aulife Lane
Houston, Texas 77055
713-463-4321
alexaw@signaturedesign.com

OWNER:
Marguerite Priest & Jeremy Anderson
1517 Aulife Lane
Houston, Texas 77055

Date	Description
12/2021	Initial floor plan sketch
12/2021	Preliminary Floor Plan
11/2022	Exterior Elevations

New Custom Home

Lot 38, Block F
Crag Woods
Harris County, Texas
1517 Aulife Lane
Houston, Texas 77055

Floor Plan

Project # 21-180.05
Date January 13, 2022

A3-0
Scale 1/4" = 1'-0"




BEFORE & AFTER

FINAL REVISION (PRE CAD)

= 3,696 sq ft

- BRIAN/MARGUERITE WING = 30x15 (450 sq ft)
- FORMAL LIVING + ENTRY = 25x30 (750 sq ft)
- DINING ROOM = 20x20 (400 sq ft)
- KITCHEN + WALK-IN PANTRY = 20x20 (400 sq ft)
- MUD ROOM + UTILITY + SIDE ENTRANCE = 8x12 (96 sq ft)
- JEREMY/ALEX + KIDS WING = 40x40 (1600 sq ft)
- PARKING + TRASH (4 SPOTS COVERED + 4 OTHERS)
- 6 BEDROOM + SITTING ROOM + 5.5 BATH
- 2 LIVING ROOMS
- 3 DEDICATED CLOSETS
- CIRCLE DRIVE
- FLOWERDALE ENTRY
- 3 COVERED PATIOS

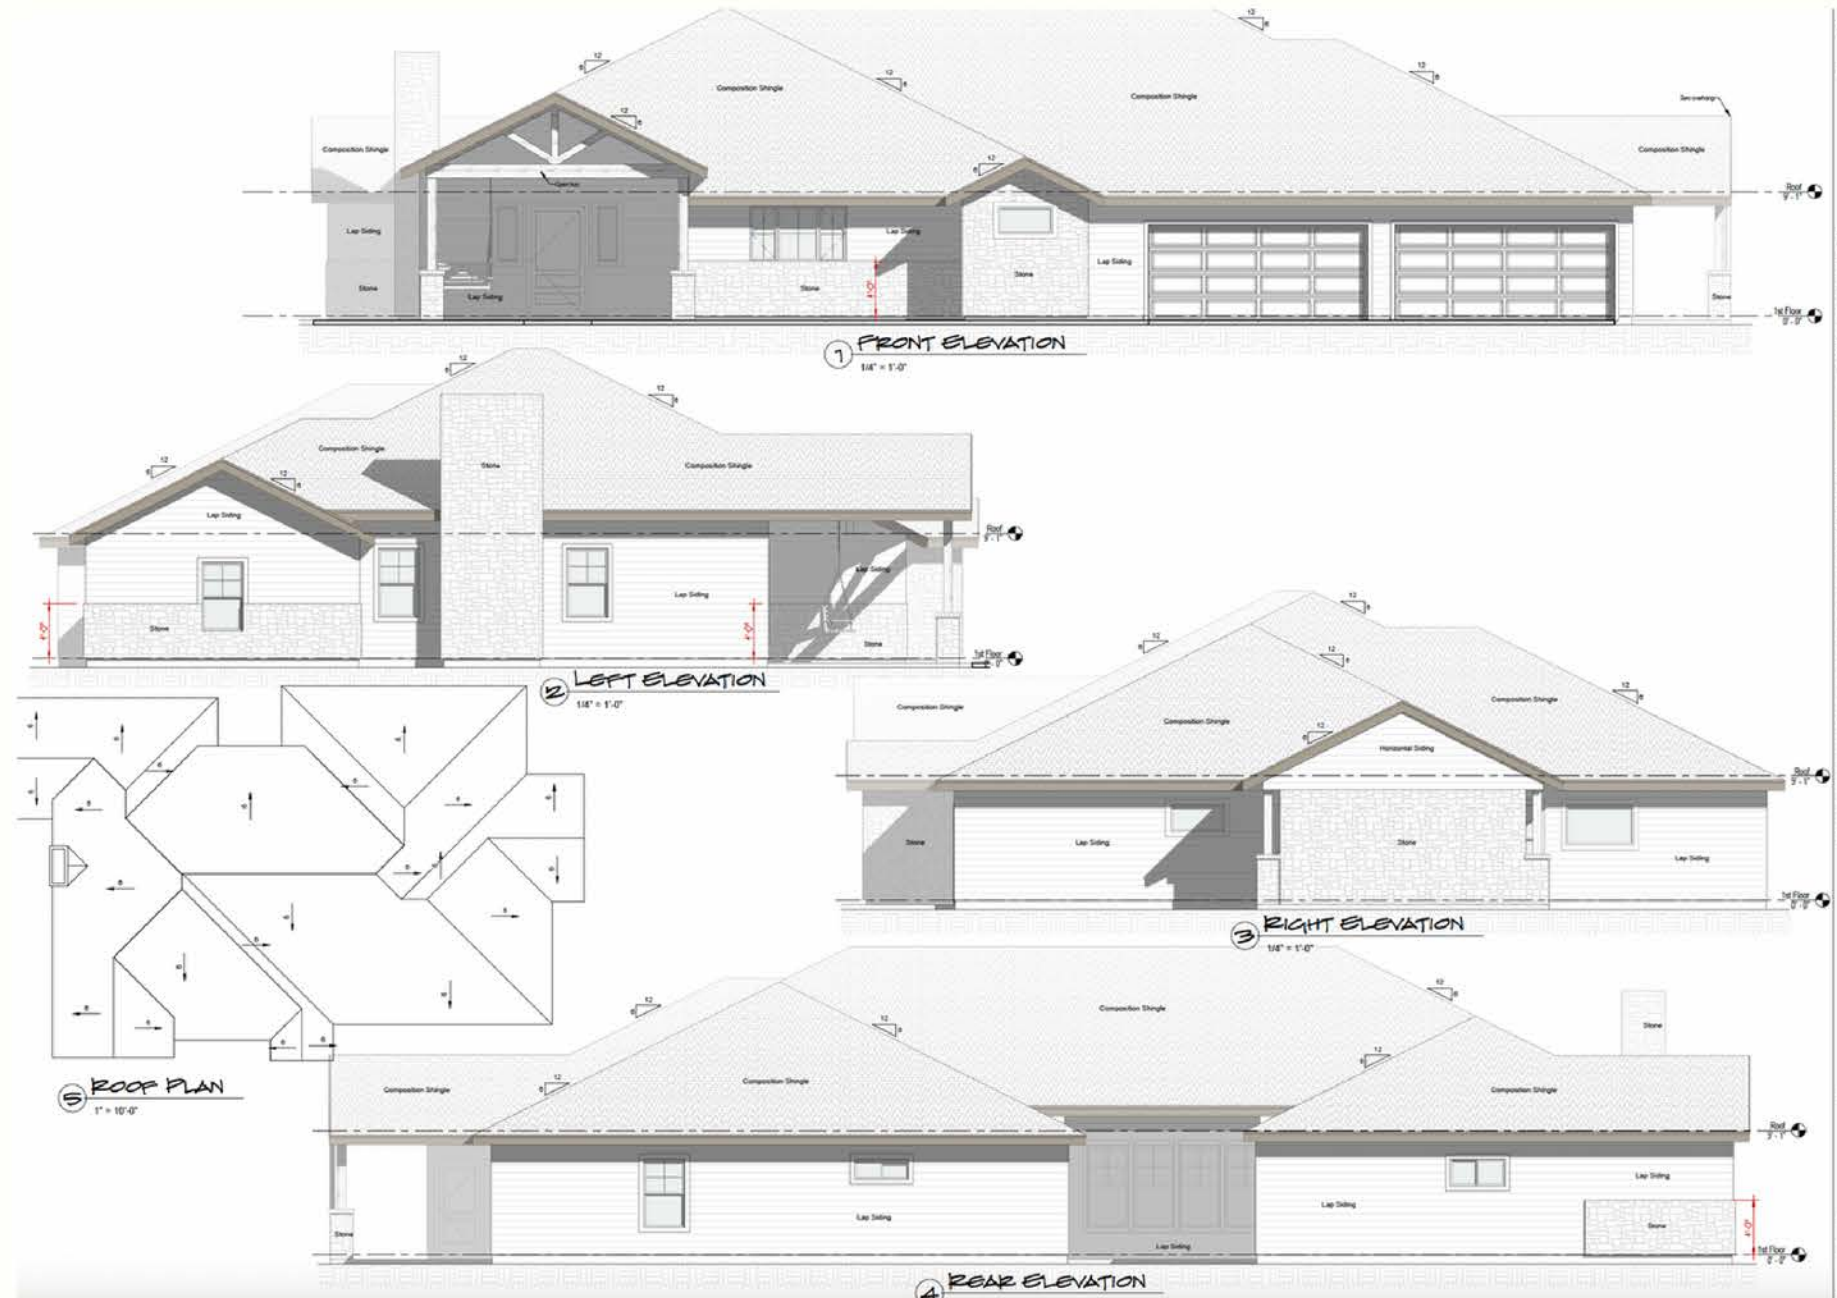

WELL+DONE DESIGN



WELL+DONE DESIGN
1511 Auline Lane
Houston, Texas 77058
713.860.8311
info@signature-design.com
signature-design.com

STRUCTURAL ENGINEER: To Be Determined

OWNER: Mayrae Fraz & Jeremy Anderson
1511 Auline Lane
Houston, Texas 77058

Date	Description
12/22/21	Final Floor Plan
12/20/21	Preliminary Floor Plan
12/13/21	Exterior Elevations

New Custom Home

Lot 35 Block F
C-16 Block
1511 Auline Lane
Houston, Texas 77058

Exterior Building Elevations

Project # 21-180.05
Date January 13, 2022

A4-0



Design | Paint |

1950 KITCHEN REMODEL

B E F O R E & A F T E R



B E F O R E & A F T E R





B E F O R E & A F T E R





Full Construction Design | Paint | Furnishes | Selections

NEW HOME DESIGN & BUILD

BEFORE & AFTER

RESIDENCE

WELL+DONE

DESIGN





B E F O R E & A F T E R





B E F O R E & A F T E R





B E F O R E & A F T E R





B E F O R E & A F T E R





B E F O R E & A F T E R





Design & Layout

SNOWMASS CONDO KITCHEN REMODEL

BEFORE & AFTER

WELL+DONE

DESIGN





BEFORE & AFTER (IN PROGRESS)





D R A W I N G T O I N P R O G R E S S C O N S T R U C T I O N

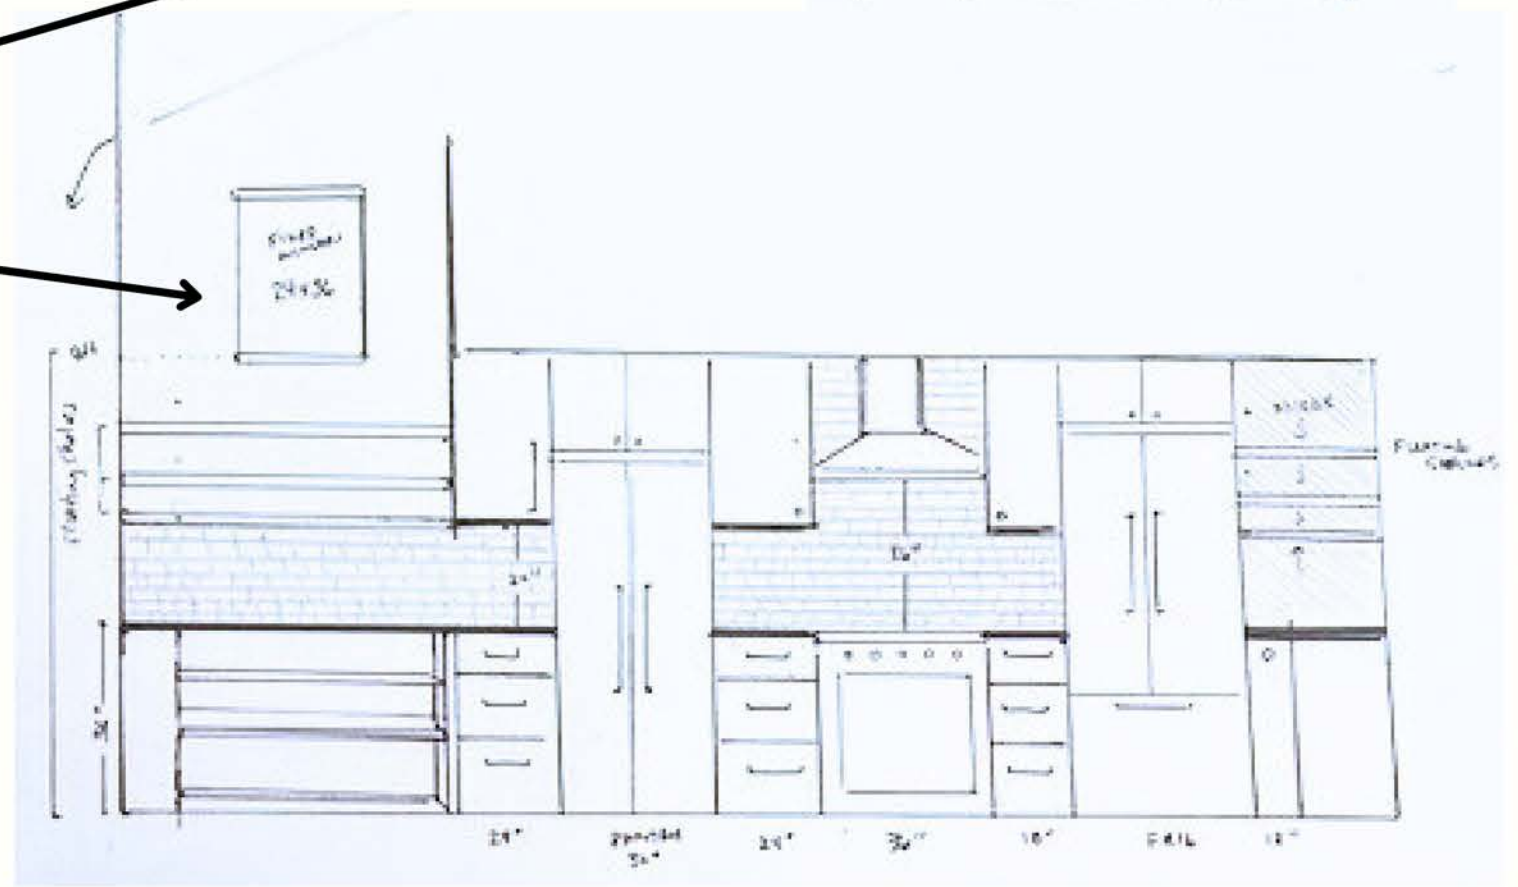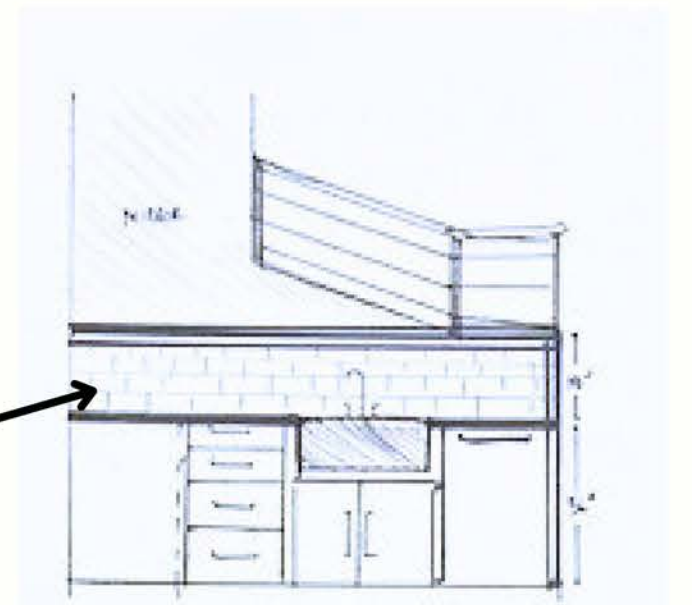



Best way to start with me

Design Consultation

When considering a remodel you have a lot to answer. And before you invest in Architecture fees/renderings, you want to align on a design direction, consider back up plans, assets material expense, set budgets and see your options. Going to an Architect is great, if budget isn't a consideration. Because my experience is a blend between design and construction, I can share (almost 95%) what structurally you can do and efficiently ideate on design options. Despite almost shifting my career to be an architect, I realized my talent best sits between an owner and a builder working with architects to express the nuances along the way.



Pricing

\$ 1500	4 hours = Design Consultation
\$ 5K	1 week = Design Consultation + Design Concepts
\$ 10K	2 weeks = Full Design Concepts
\$ 20K	4 weeks = Full Design Concepts + Selections
\$ 35K	up to 16 weeks (based on building phase) = Design + Mgmt with Builder and/or Architect
TBD	TBD = Design + Mgmt with Builder and/or Architect + Renderings + Selections



Studio Contact



(512) 663 9321



alisa@well-donedeign.com



www.well-donedeign.com



Houston | Aspen | Austin | Waco

